


To work in accordance with the provisions of the Building Regulations, 1978, and the Access to Buildings Regulations, 1991, the following information is provided for the use of the Building Regulations, 1978, and the Access to Buildings Regulations, 1991.

NOTES
 1. THE SCALE OF THIS PLAN IS 1:500.
 2. THE SCALE OF THIS PLAN IS 1:500.
 3. THE SCALE OF THIS PLAN IS 1:500.
 4. THE SCALE OF THIS PLAN IS 1:500.
 5. THE SCALE OF THIS PLAN IS 1:500.

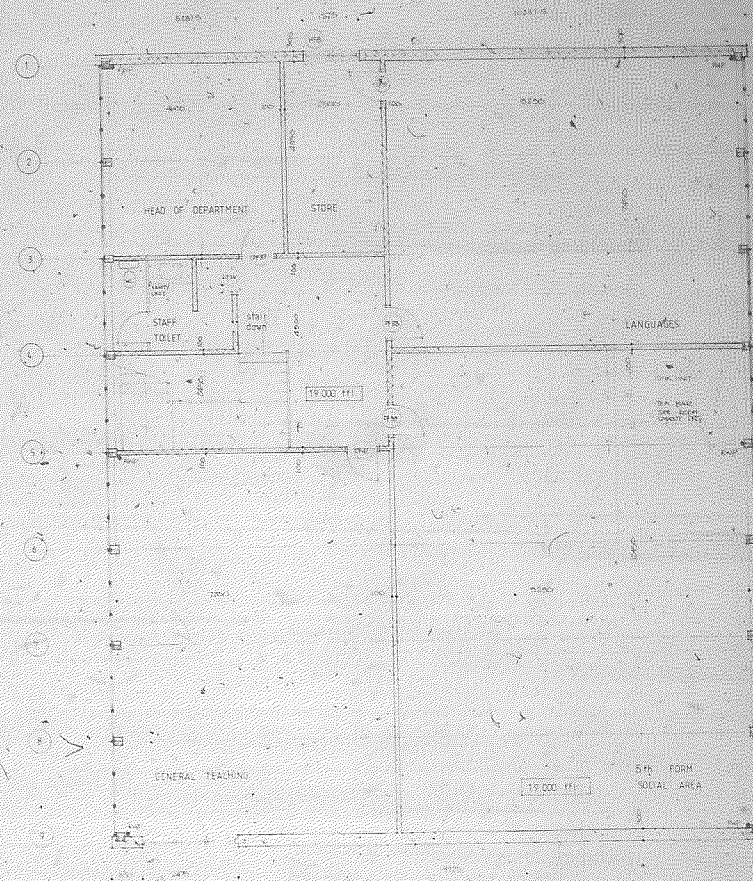

PROPOSED EXTENSIONS & ALTERATIONS AT LOWFIELD SECONDARY SCHOOL YORK

IN ASSOCIATION WITH
 THE COUNTY ARCHITECT
 NORTH YORKSHIRE COUNTY COUNCIL

BLOCK F
 NEW EXTENSION
 FIRST FLOOR PLAN

Scale 1:50
 Date FEBRUARY 1985
 Drawn By
 Checked By

Angus House Architects Limited, 20, 21, 22,2128